


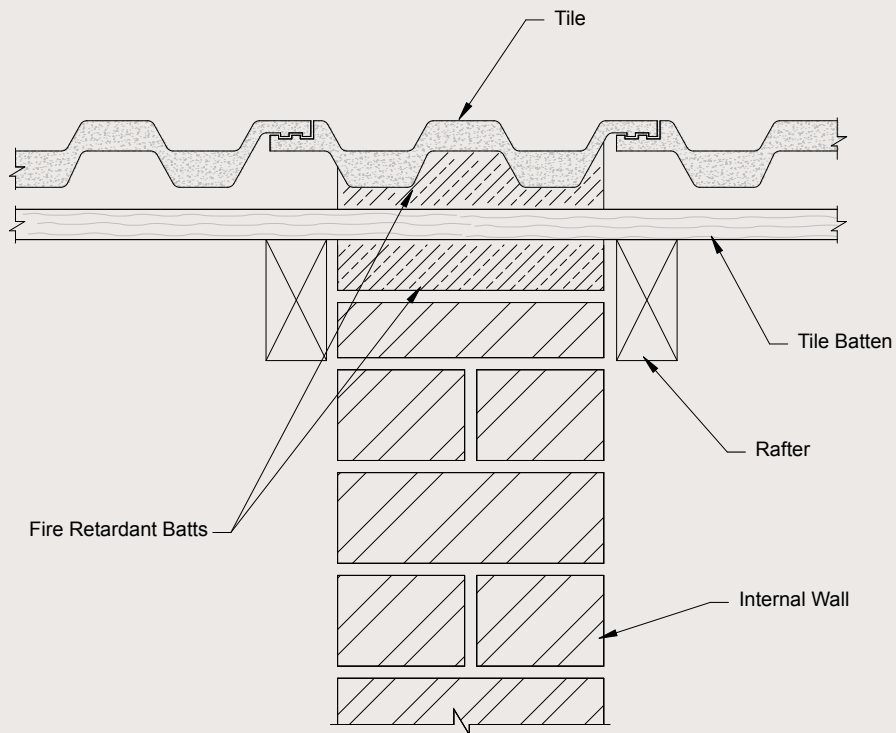

TILING OVER INTERNAL FIRE WALL



TILING OVER INTERNAL
FIRE WALL
DRG NO.: MN004.DWG
SCALE: NOT TO SCALE
AUTHOR: MONIER