


FIXING OF TILE REQUIREMENTS - IDENTIFICATION OF FIELD AND EDGE OF ROOF

				Disclaimer: This information is intended solely as a guide for use of Monier products. Before using Monier products you should ensure that the product is suitable for use in the specific application. Nothing in this information constitutes a statement of fitness for particular purpose - appropriate expert advice should always be obtained. Monier makes no warranty regarding the use of this information with non-Monier products. © 2011. The copyright of this document is the property of CSR Building Products Ltd trading as Monier and shall not be reproduced, copied, loaned or disposed of directly, or indirectly, nor used for any purpose other than that for which it is specifically furnished without prior consent.		DRAWING STATUS FOR REVIEW / APPROVAL		Drawing Title ROOF LAYOUT		Revision A
		SAINT-GOBAIN CSR BUILDING PRODUCTS LTD E: designlink@csr.com.au Ph: 1800 621 117 Head Office: Trinit 3, 39 DELHI RD, NORTH RYDE NSW 2113 LOCKED BAG 1345, NORTH RYDE BC NSW 1670 A.B.N. 55 008 631 356				Job No CSR250530		Project Name RIDGE & HIP CAPPING DETAILS		
REV A	DATE 13/06/25	REVISION DESCRIPTION ISSUED FOR REVIEW / APPROVAL			BY ME	Date 13/06/25	Drawn ME	Scale STF @ A3	Drawing No. CSR-MON-D101	

© COPYRIGHT This document and the accompanying documents contain highly sensitive and highly confidential information, design details, intellectual property and technical data which is and shall remain the property of CSR Building Products Limited ACN: 008631356 and shall not be distributed passed on or circulated by the recipient to any other party without the express written consent or authority from CSR Building Products Limited

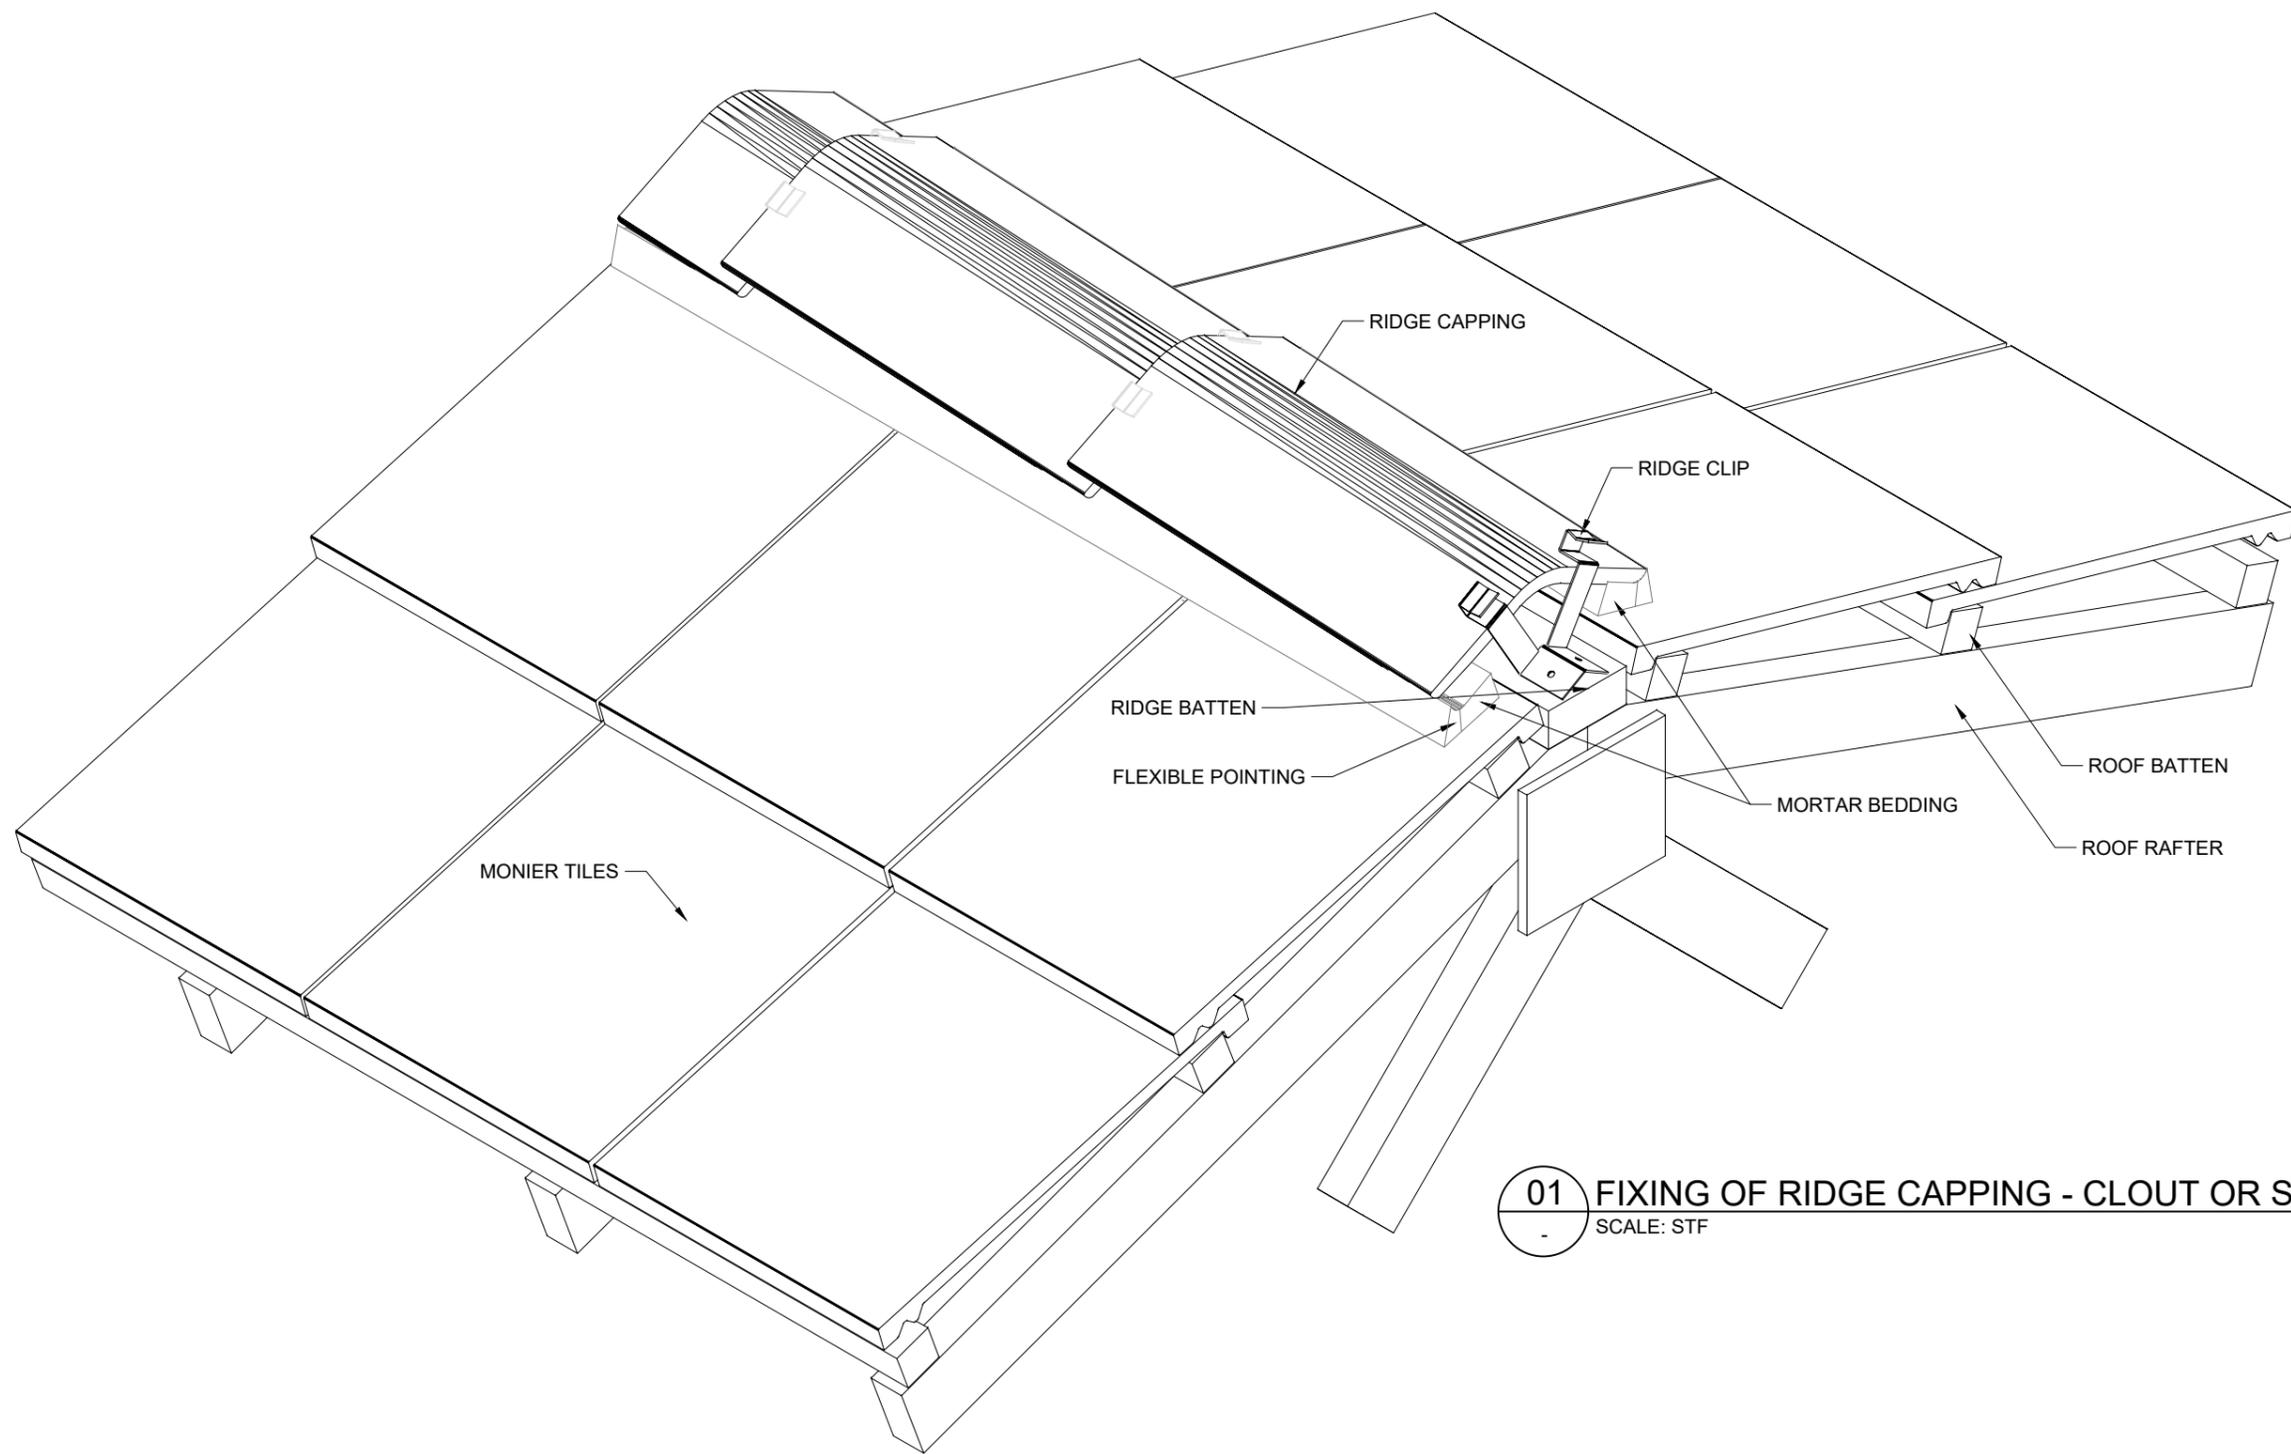

01 FIXING OF RIDGE CAPPING - CLOUT OR SCREW FIXING
 SCALE: STF
 ISOMETRIC DETAIL


REV	DATE	REVISION DESCRIPTION	BY
A	13/06/25	ISSUED FOR APPROVAL	ME

Monier™
 SAINT-GOBAIN
 CSR BUILDING PRODUCTS LTD
 E: designlink@csr.com.au Ph: 1800 621 117
 Head Office: Trinit 3, 39 DELHI RD,
 NORTH RYDE LOCKED BAG 1345,
 NSW 2113 NORTH RYDE BC
 NSW 1670
 A.B.N. 55 008 631 356

Disclaimer: This information is intended solely as a guide for use of Monier products. Before using Monier products you should ensure that the product is suitable for use in the specific application. Nothing in this information constitutes a statement of fitness for particular purpose - appropriate expert advice should always be obtained. Monier makes no warranty regarding the use of this information with non-Monier products. © 2011. The copyright of this document is the property of CSR Building Products Ltd trading as Monier and shall not be reproduced, copied, loaned or disposed of directly, or indirectly, nor used for any purpose other than that for which it is specifically furnished without prior consent.

DRAWING STATUS FOR REVIEW / APPROVAL		Drawing Title RIDGE CAPPING ISOMETRIC DETAIL #1		Revision A
Job No CSR250530		Project Name RIDGE & HIP CAPPING DETAILS		
Date 13/08/25	Drawn ME	Scale STF @ A3	Drawing No. CSR-MON-D201	



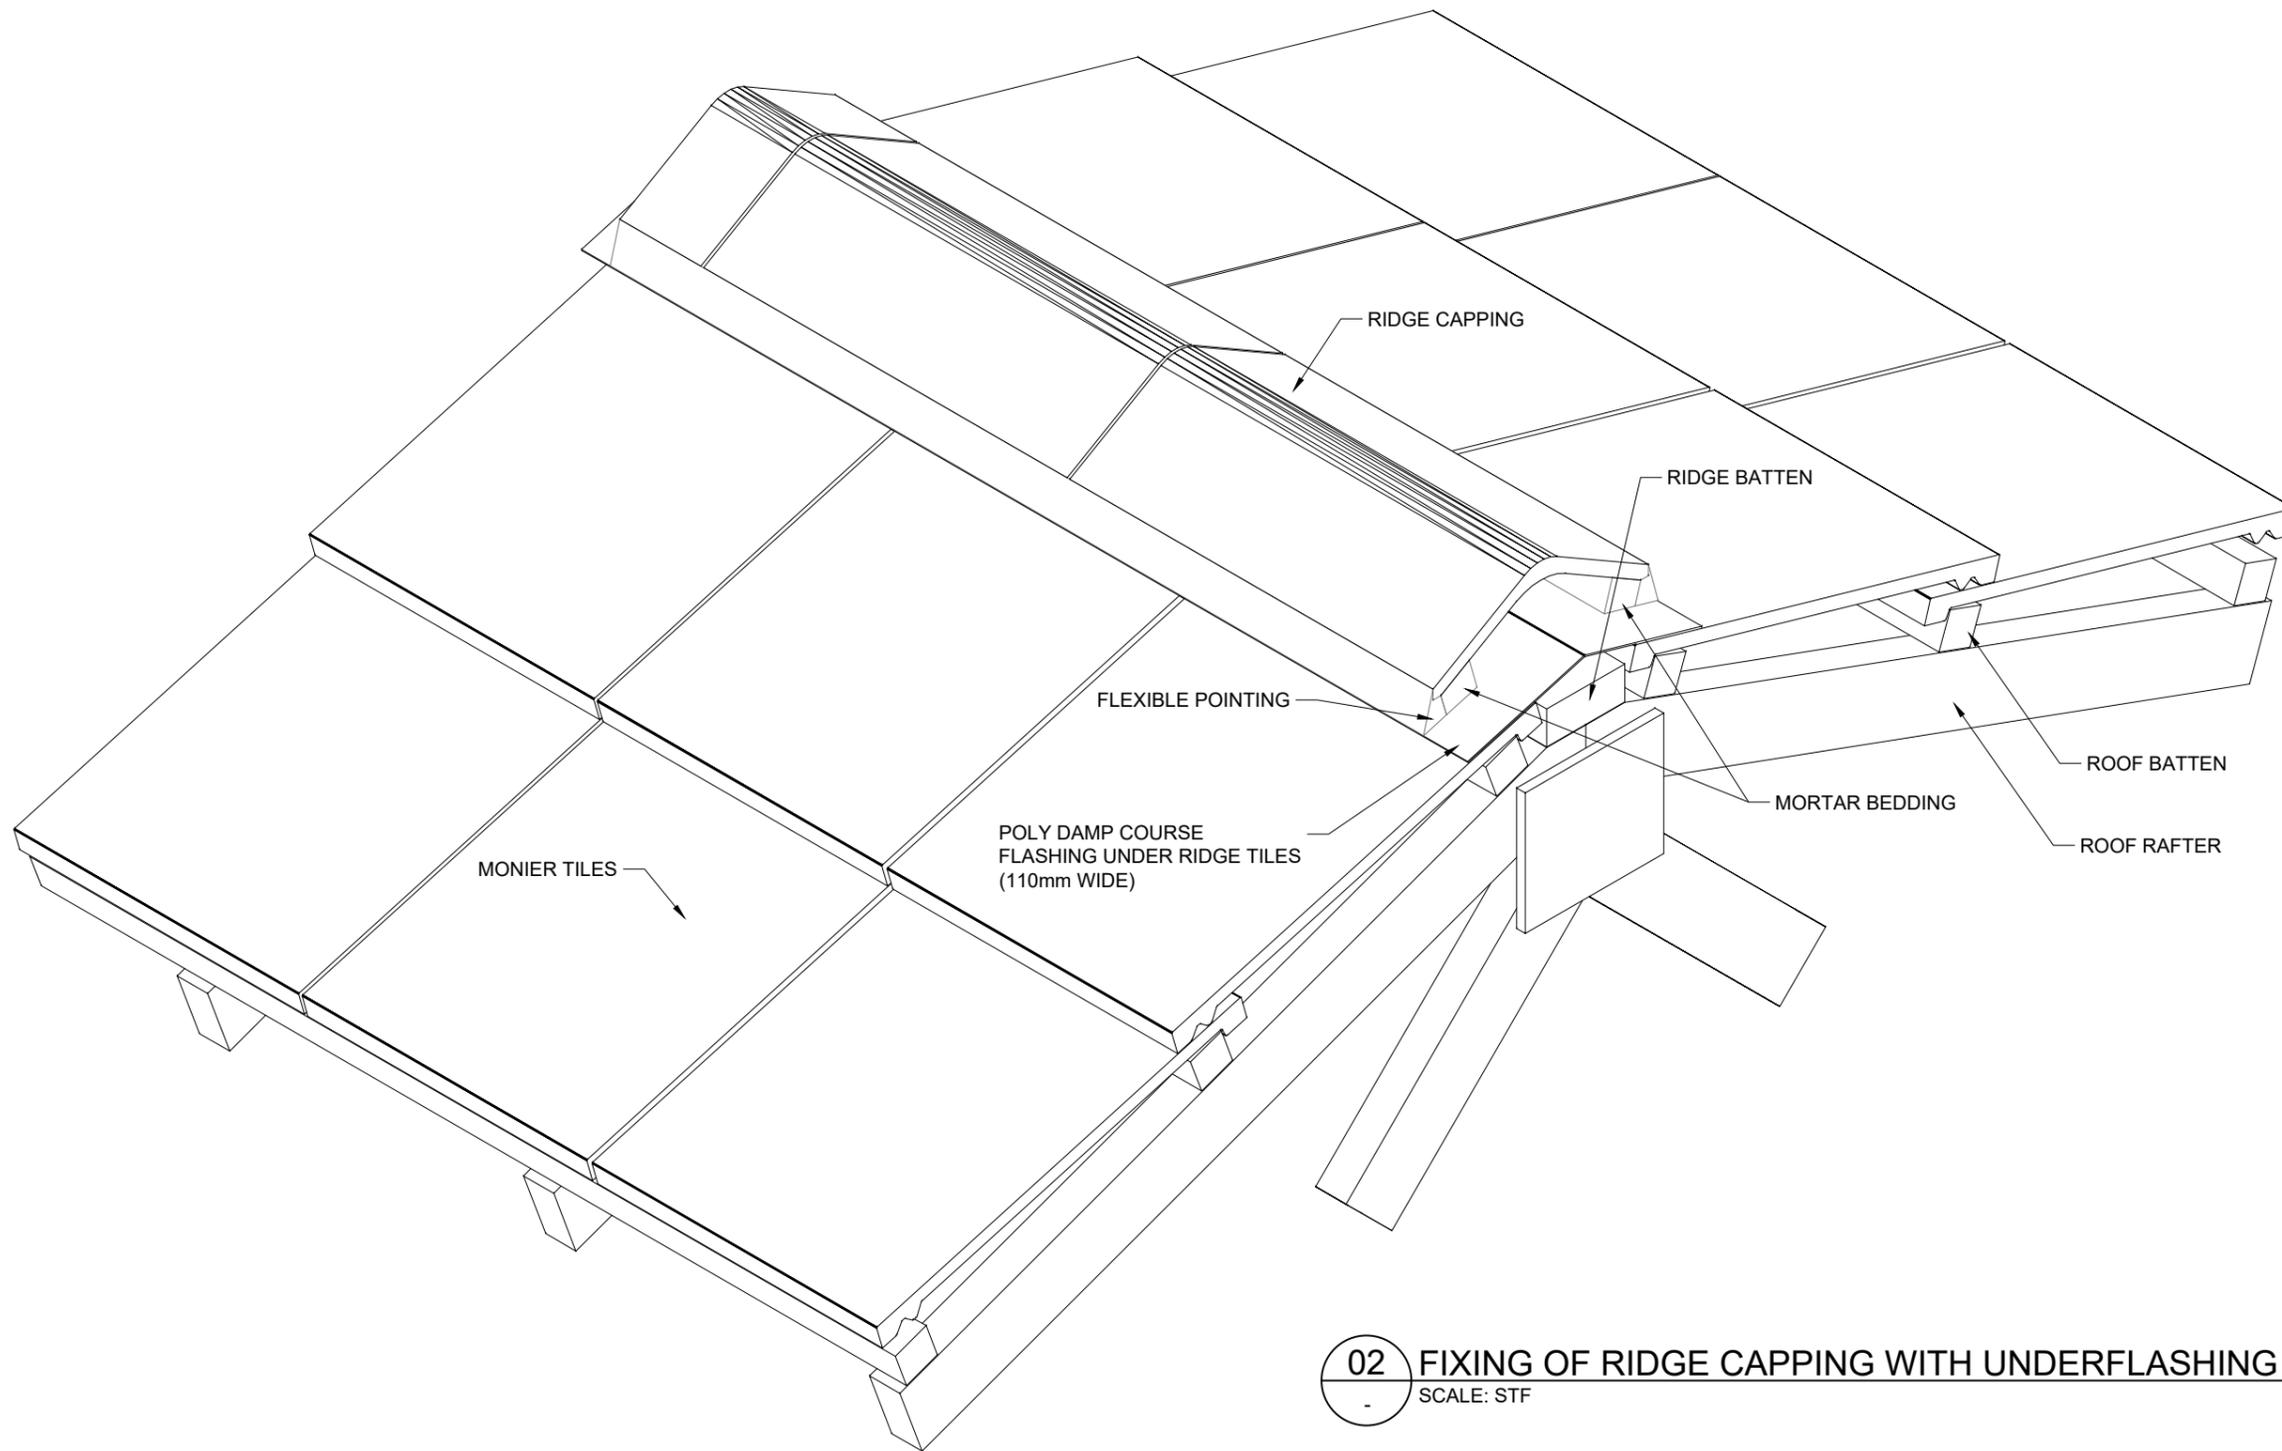

02 FIXING OF RIDGE CAPPING WITH UNDERFLASHING - BUTT JOINTED
 SCALE: STF
 ISOMETRIC DETAIL


REV	DATE	REVISION DESCRIPTION	BY
A	13/06/25	ISSUED FOR APPROVAL	ME

Monier™
 SAINT-GOBAIN
 CSR BUILDING PRODUCTS LTD
 E: designlink@csr.com.au Ph: 1800 621 117
 Head Office: Triniti 3, 39 DELHI RD,
 NORTH RYDE LOCKED BAG 1345,
 NSW 2113 NORTH RYDE BC
 NSW 1670
 A.B.N. 55 008 631 356

Disclaimer: This information is intended solely as a guide for use of Monier products. Before using Monier products you should ensure that the product is suitable for use in the specific application. Nothing in this information constitutes a statement of fitness for particular purpose - appropriate expert advice should always be obtained. Monier makes no warranty regarding the use of this information with non-Monier products. © 2011. The copyright of this document is the property of CSR Building Products Ltd trading as Monier and shall not be reproduced, copied, loaned or disposed of directly, or indirectly, nor used for any purpose other than that for which it is specifically furnished without prior consent.

DRAWING STATUS FOR REVIEW / APPROVAL		Drawing Title RIDGE CAPPING ISOMETRIC DETAIL #2		Revision A
Job No CSR250530		Project Name RIDGE & HIP CAPPING DETAILS		
Date 13/08/25	Drawn ME	Scale STF @ A3	Drawing No. CSR-MON-D202	



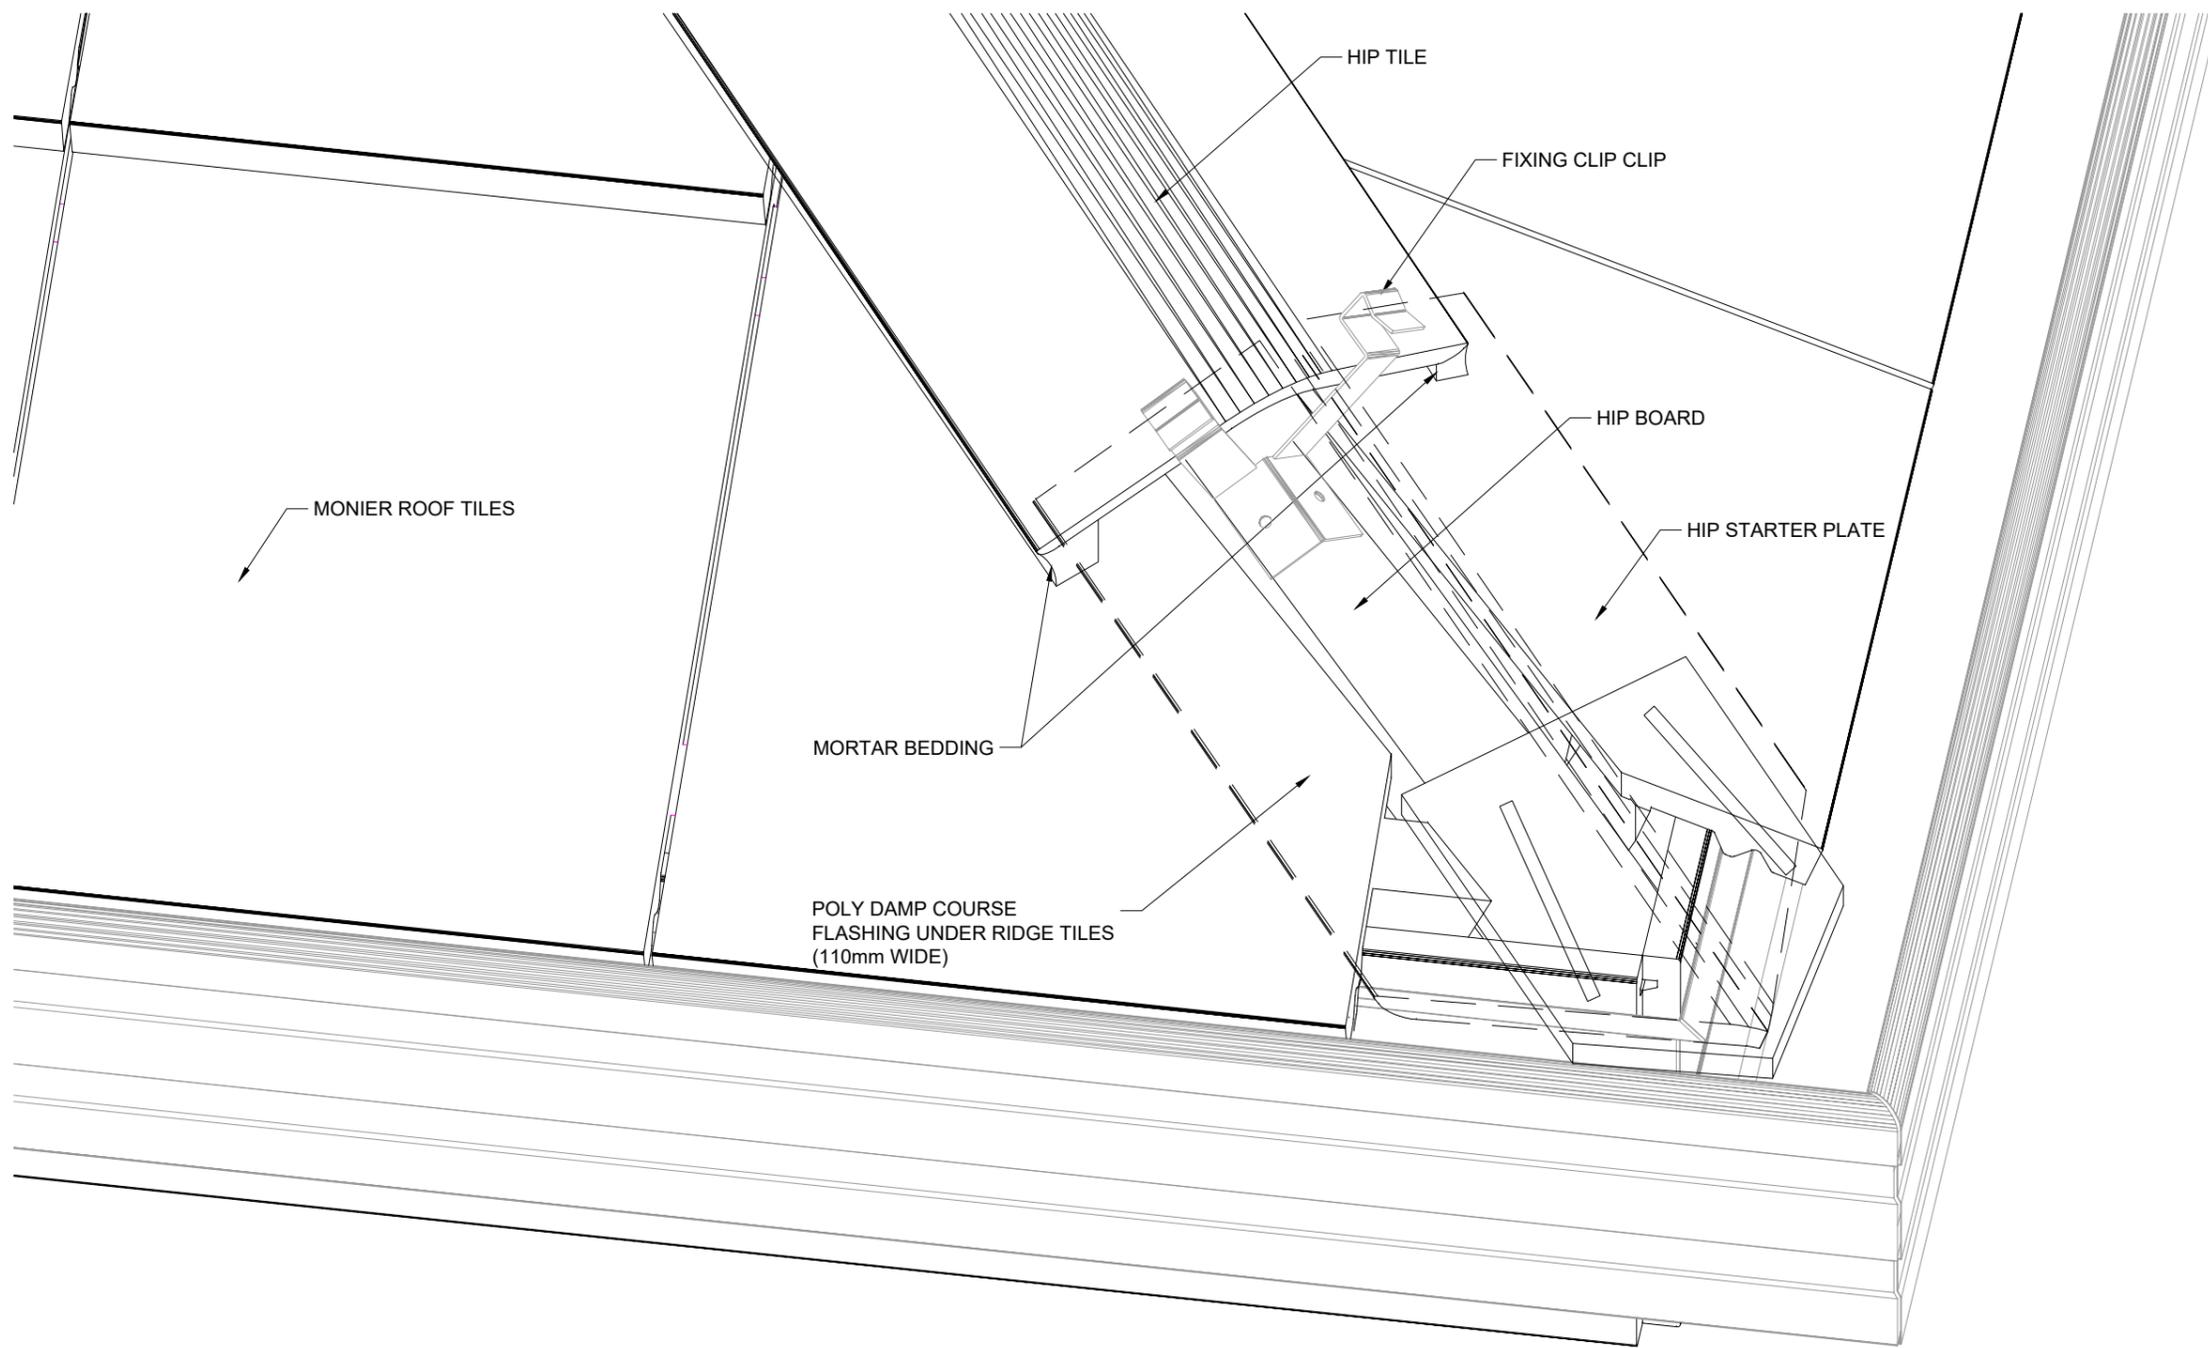

03 FIXING OF HIP CAPPING - CLOUT OR SCREW FIXING
 SCALE: STF
 ISOMETRIC DETAIL


REV	DATE	REVISION DESCRIPTION	BY
A	13/06/25	ISSUED FOR APPROVAL	ME

Monier™
 SAINT-GOBAIN
 CSR BUILDING PRODUCTS LTD
 E: designlink@csr.com.au Ph: 1800 621 117
 Head Office: Triniti 3, 39 DELHI RD,
 NORTH RYDE LOCKED BAG 1345,
 NSW 2113 NORTH RYDE BC
 NSW 1670
 A.B.N. 55 008 631 356

Disclaimer: This information is intended solely as a guide for use of Monier products. Before using Monier products you should ensure that the product is suitable for use in the specific application. Nothing in this information constitutes a statement of fitness for particular purpose - appropriate expert advice should always be obtained. Monier makes no warranty regarding the use of this information with non-Monier products. © 2011. The copyright of this document is the property of CSR Building Products Ltd trading as Monier and shall not be reproduced, copied, loaned or disposed of directly, or indirectly, nor used for any purpose other than that for which it is specifically furnished without prior consent.

DRAWING STATUS FOR REVIEW / APPROVAL		Drawing Title RIDGE CAPPING ISOMETRIC DETAIL #3		Revision A
Job No CSR250530		Project Name RIDGE & HIP CAPPING DETAILS		
Date 13/08/25	Drawn ME	Scale STF @ A3	Drawing No. CSR-MON-D203	



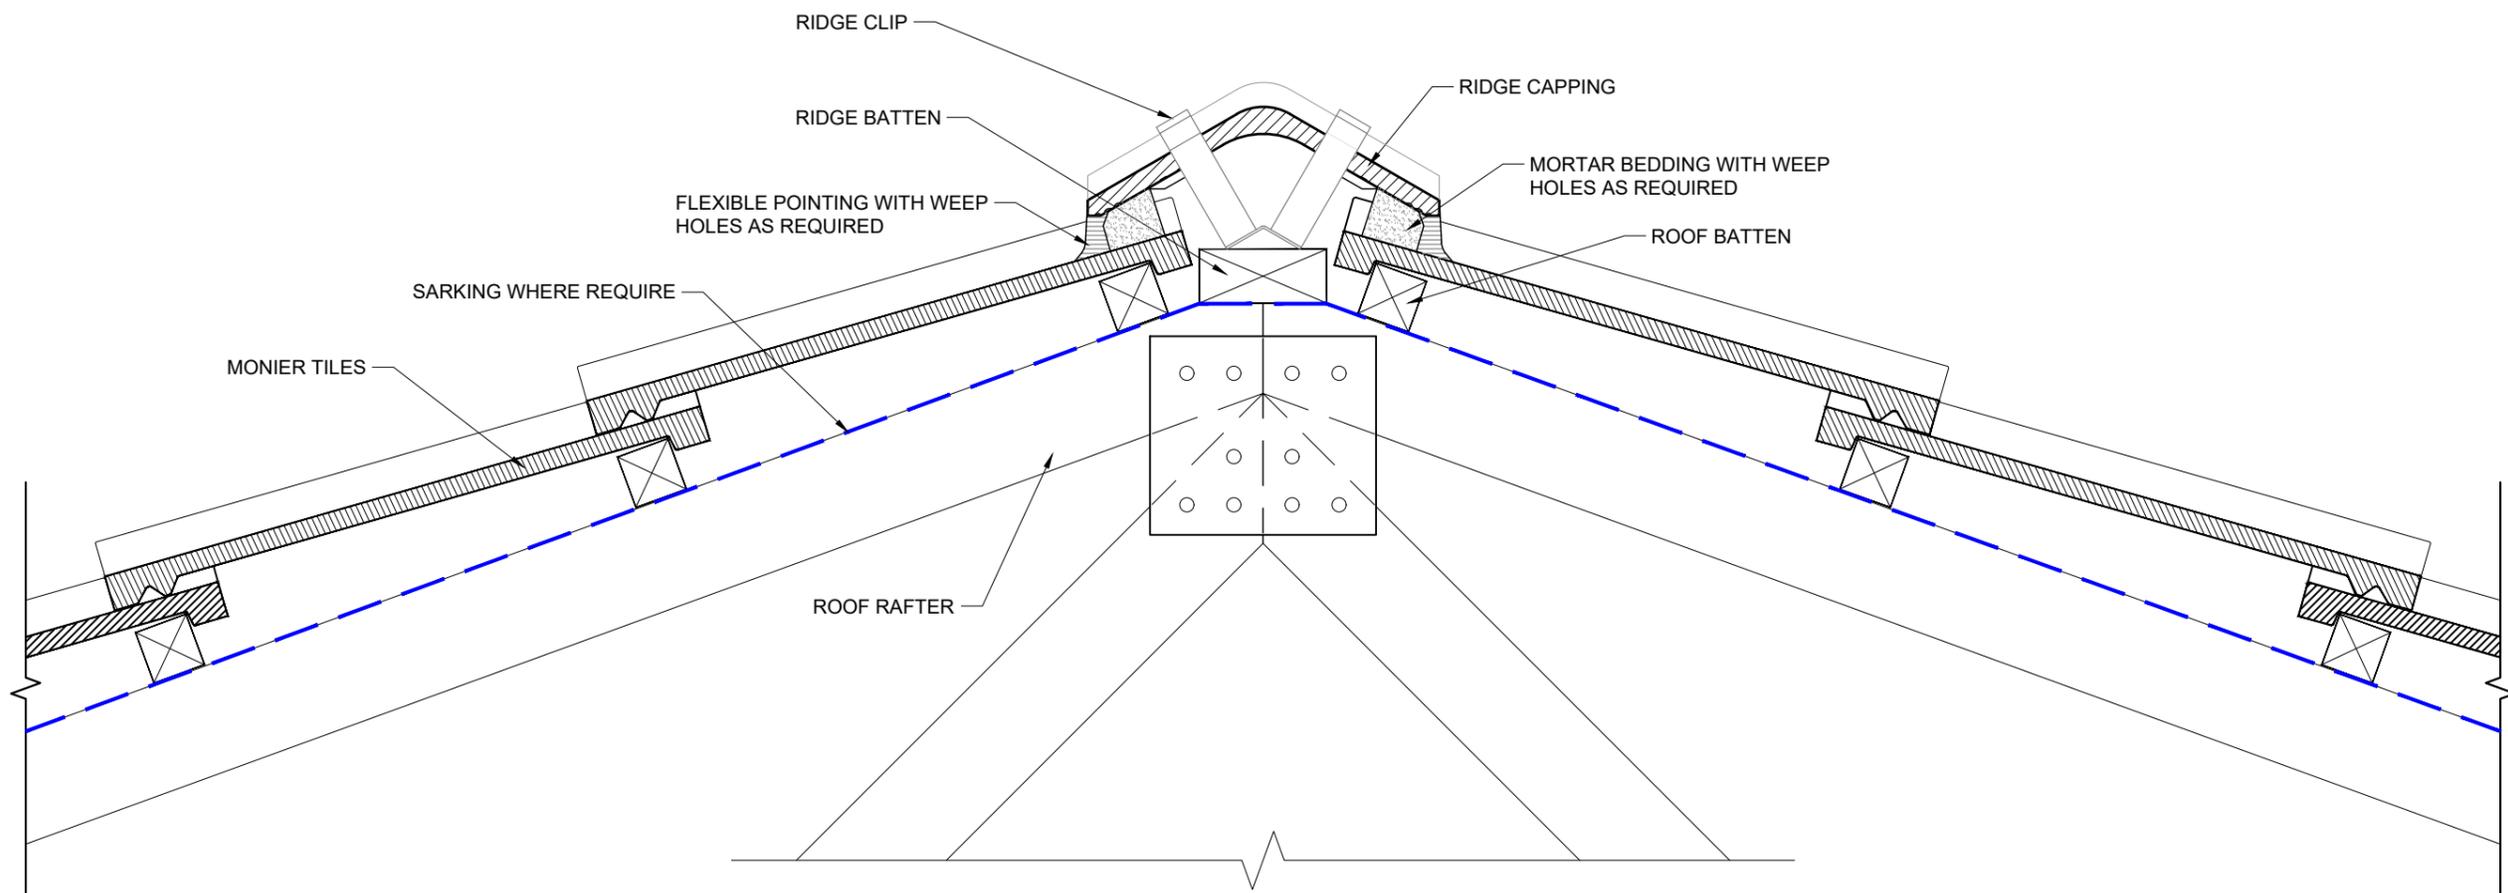


A-A FIXING OF RIDGE CAPPING - RIDGE CLIP FIXING @ 20° TYPICAL ROOF PITCH
 SCALE 1:5 SECTION DETAIL

REV	DATE	REVISION DESCRIPTION	BY
A	13/06/25	ISSUED FOR APPROVAL	ME

Monier™
 SAINT-GOBAIN
 CSR BUILDING PRODUCTS LTD
 E: designlink@csr.com.au Ph: 1800 621 117
 Head Office: Triniti 3, 39 DELHI RD,
 NORTH RYDE LOCKED BAG 1345,
 NSW 2113 NORTH RYDE BC
 NSW 1670
 A.B.N. 55 008 631 356

Disclaimer: This information is intended solely as a guide for use of Monier products. Before using Monier products you should ensure that the product is suitable for use in the specific application. Nothing in this information constitutes a statement of fitness for particular purpose - appropriate expert advice should always be obtained. Monier makes no warranty regarding the use of this information with non-Monier products. © 2011. The copyright of this document is the property of CSR Building Products Ltd trading as Monier and shall not be reproduced, copied, loaned or disposed of directly, or indirectly, nor used for any purpose other than that for which it is specifically furnished without prior consent.

DRAWING STATUS FOR REVIEW / APPROVAL		Drawing Title RIDGE CAPPING & CLIP FIXING DETAIL - 20° TYPICAL ROOF PITCH		Revision A CSR
Job No CSR250530		Project Name RIDGE & HIP CAPPING DETAILS		
Date 13/08/25	Drawn ME	Scale 1:5 @ A3	Drawing No. CSR-MON-D301	

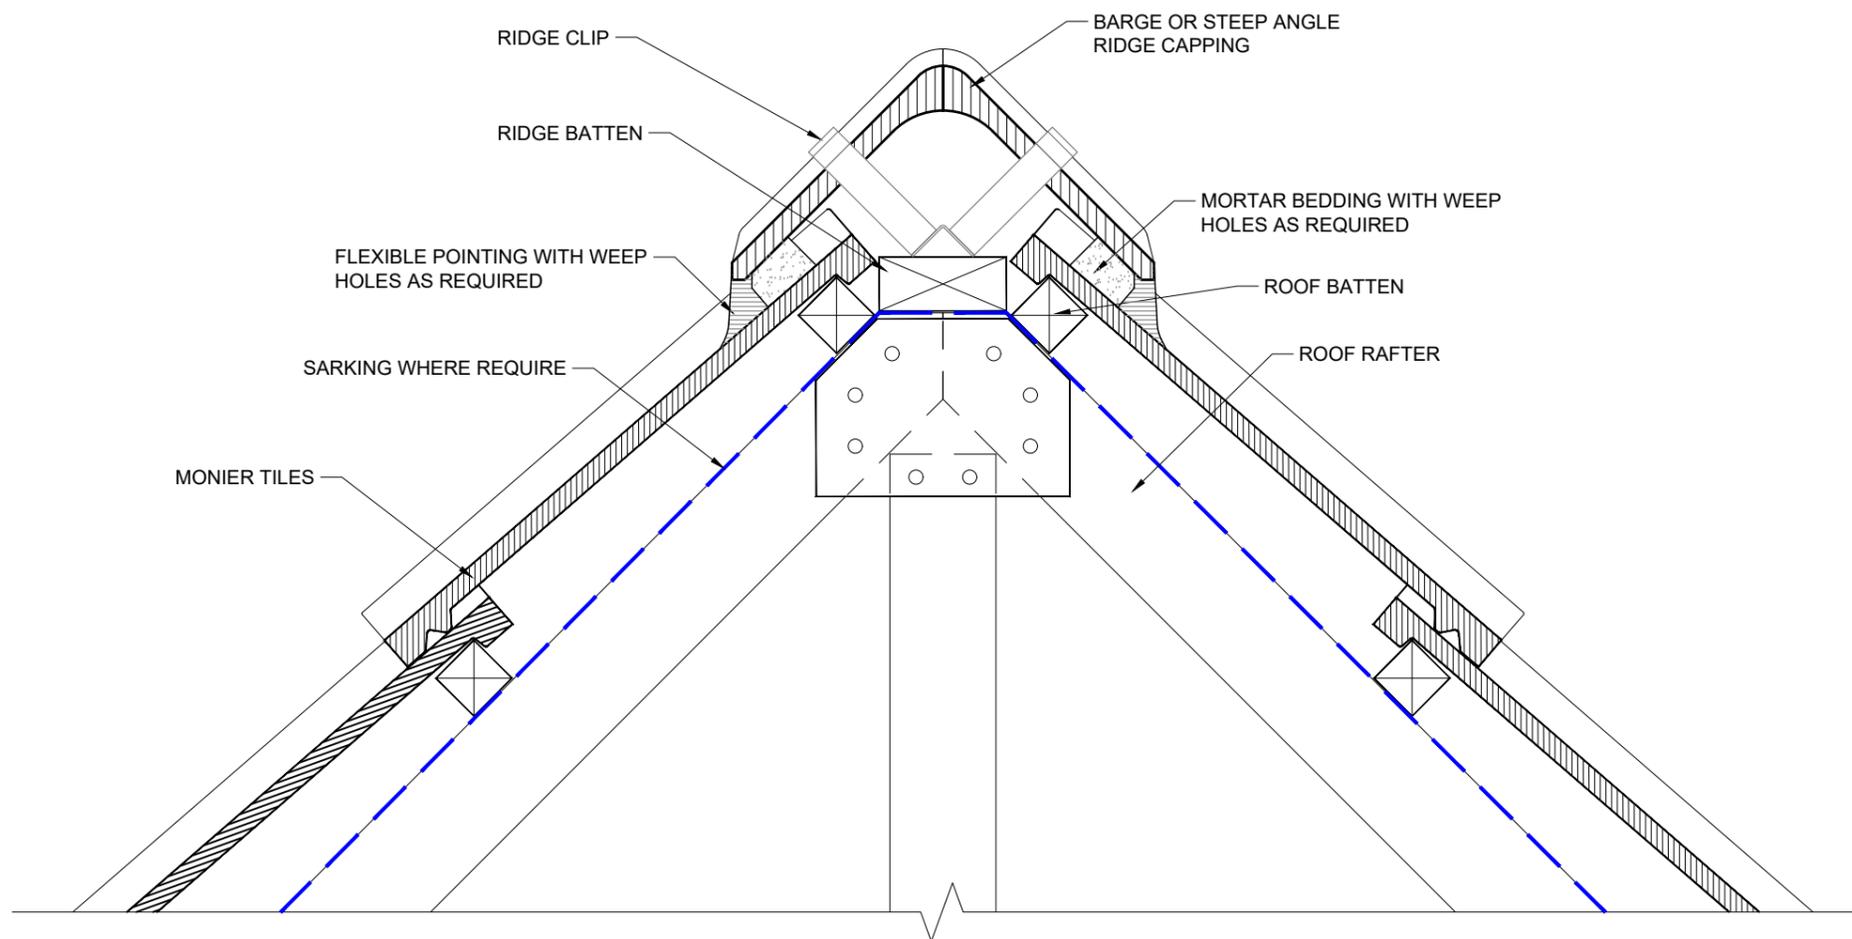

01 FIXING OF RIDGE CAPPING - RIDGE CLIP FIXING - STEEP ROOF PITCH >35°
 SCALE 1:5 SECTION DETAIL

REV	DATE	REVISION DESCRIPTION	BY
A	13/06/25	ISSUED FOR APPROVAL	ME

Monier™
 SAINT-GOBAIN
 CSR BUILDING PRODUCTS LTD
 E: designlink@csr.com.au Ph: 1800 621 117
 Head Office: Triniti 3, 39 DELHI RD,
 NORTH RYDE LOCKED BAG 1345,
 NSW 2113 NORTH RYDE BC
 NSW 1670
 A.B.N. 55 008 631 356

Disclaimer: This information is intended solely as a guide for use of Monier products. Before using Monier products you should ensure that the product is suitable for use in the specific application. Nothing in this information constitutes a statement of fitness for particular purpose - appropriate expert advice should always be obtained. Monier makes no warranty regarding the use of this information with non-Monier products. © 2011. The copyright of this document is the property of CSR Building Products Ltd trading as Monier and shall not be reproduced, copied, loaned or disposed of directly, or indirectly, nor used for any purpose other than that for which it is specifically furnished without prior consent.

DRAWING STATUS FOR REVIEW / APPROVAL		Drawing Title RIDGE CAPPING & CLIP FIXING DETAIL - STEEP ROOF PITCH > 35°		Revision A CSR
Job No CSR250530		Project Name RIDGE & HIP CAPPING DETAILS		
Date 13/08/25	Drawn ME	Scale 1:5 @ A3	Drawing No. CSR-MON-D302	